


- Circulation
- Storage/Mechanical
- Security

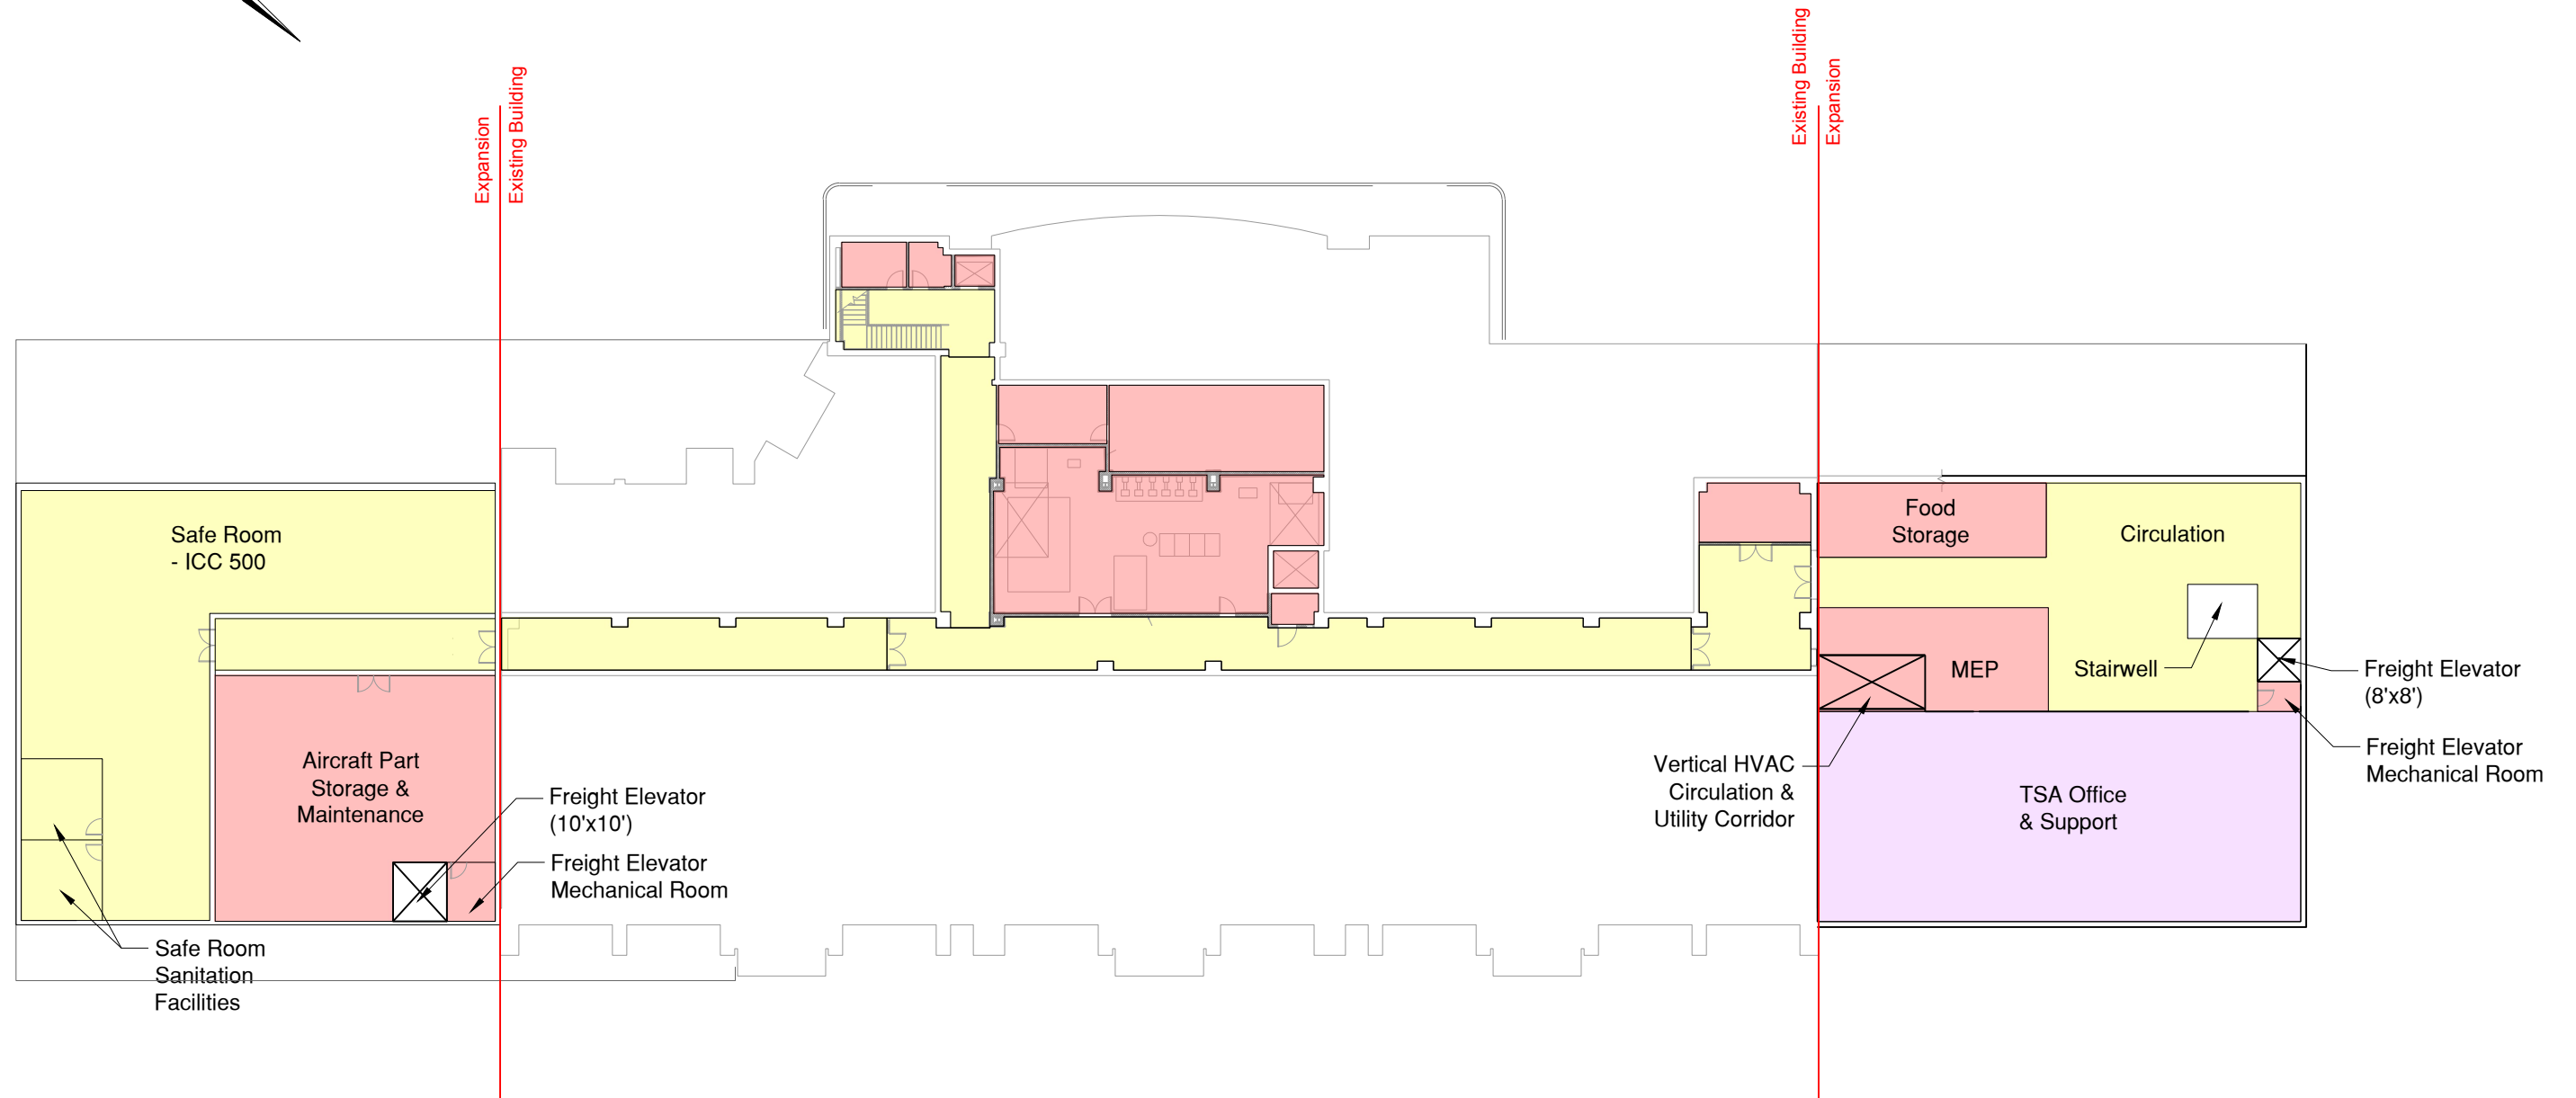

PLAN VIEW
1/16" = 1' - 0"

Basement Floor Plan Preferred